
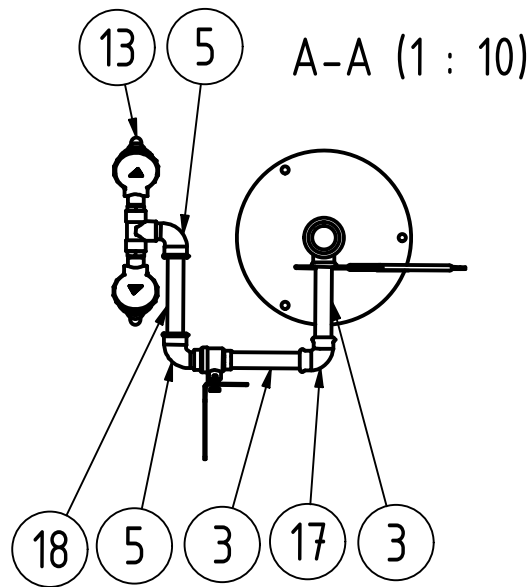


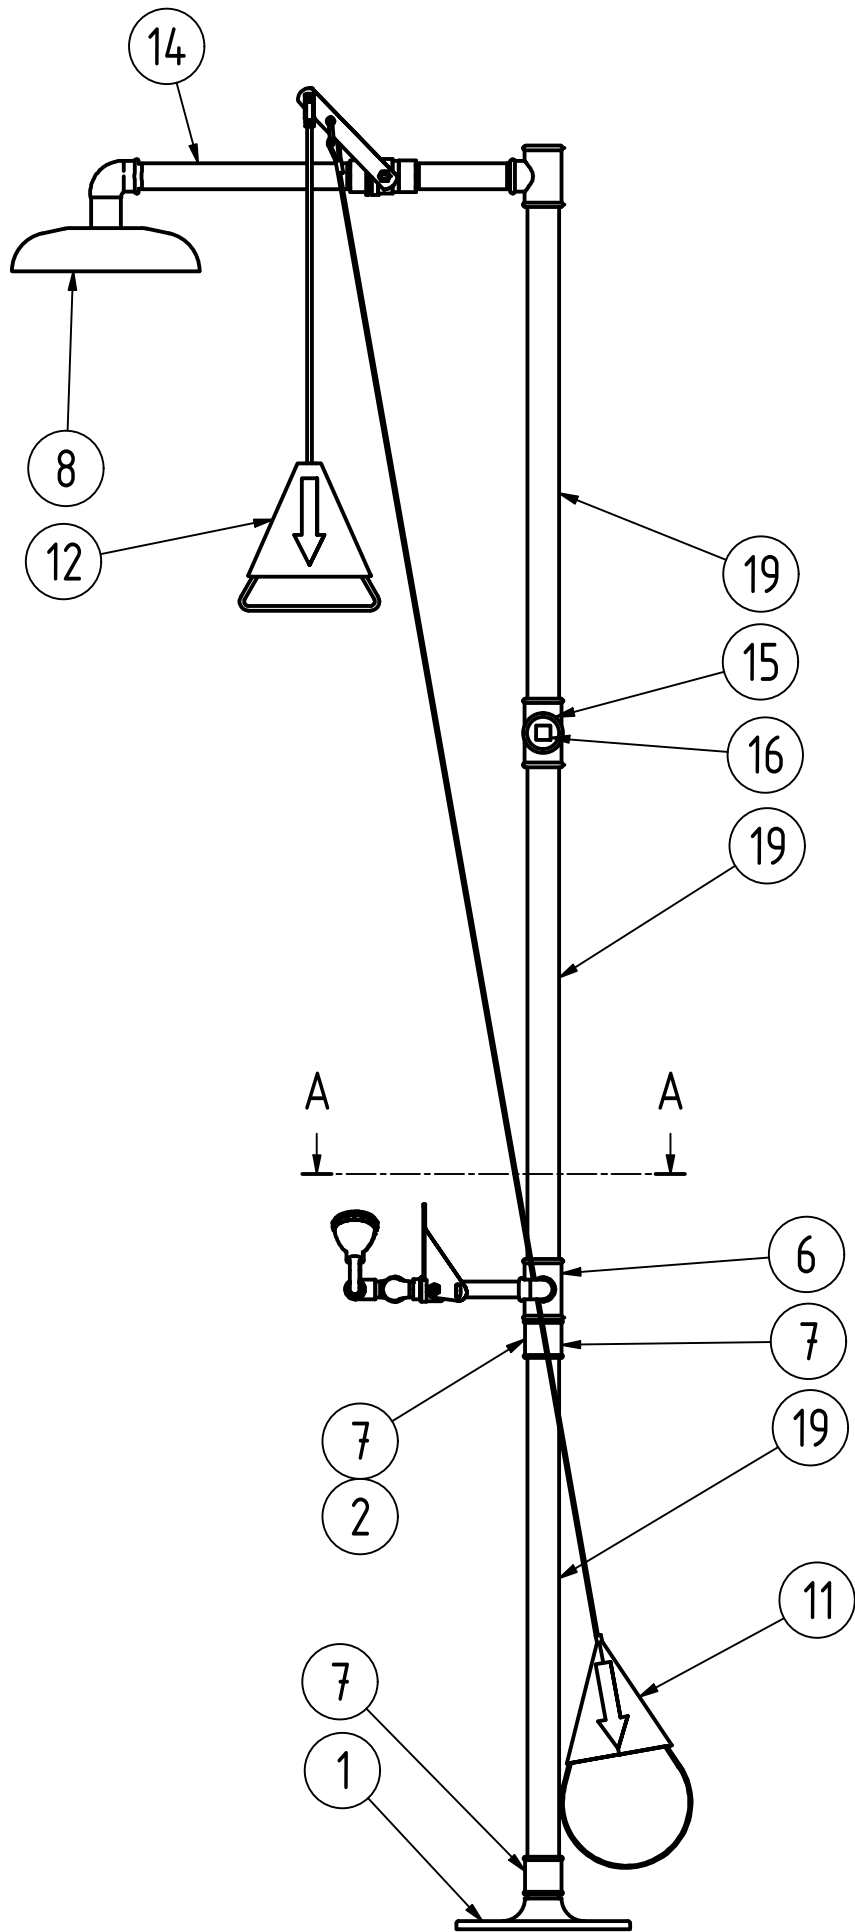

1	23	Ventil DN15	821228	DN15, SS
1	22	Tryckplatta/Pressure plate	821190	1.4301
3	19	Rör/Pipe DN32 galv L=690	820028	
1	18	Rör/Pipe	820010	DN15, Galv, L=130
1	17	Vinkel/Elbowconnection	820038	DN15
1	16	Propp/Plug DN 32	820051	galv
1	15	T-rör DN32 galv	820045	
1	14	Överdel/Top part	820766	DN25
1	13	Spolhus/Flushing House	820703	26l/min
1	12	Dragstång/Drawbar	820583	
1	11	Dragförlängare/Drawbar extender	820443	
1	8	Duschsil/Shower head	820126	
2	7	Muff/Sleeve DN32	820049	
1	6	T-rör/T-connection DN32x15	820047	galv
2	5	Vinkel/Elbow connector	820041	DN15 inv/utv
2	3	Rör/Pipe	820010	DN15 galv L=120
1	2	Skarvplugg/Plug DN32	820810	
1	1	Golvfläns/floor flange	820263	
Ant. A	Det.-nr	Dimension/Benämning	Material/Ritn.nr/Art nr	Anm.
Ritningen MAKULERAS efter avslutat projekt			Proj. nr.	Datum
			Sign.	Beräknad vikt
			Vägd vikt	
			Konstr.	Ritad
			Kontr.	Godk.
			Skala	Revision
			1:10	1
			Nöd-/Ögondusch	
			26 + 78 l/min	
			Filnamn	
			8223670	
			Dat.	
			2018-08-29	
			Ritn.-nr	
			8223670	